
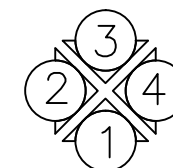
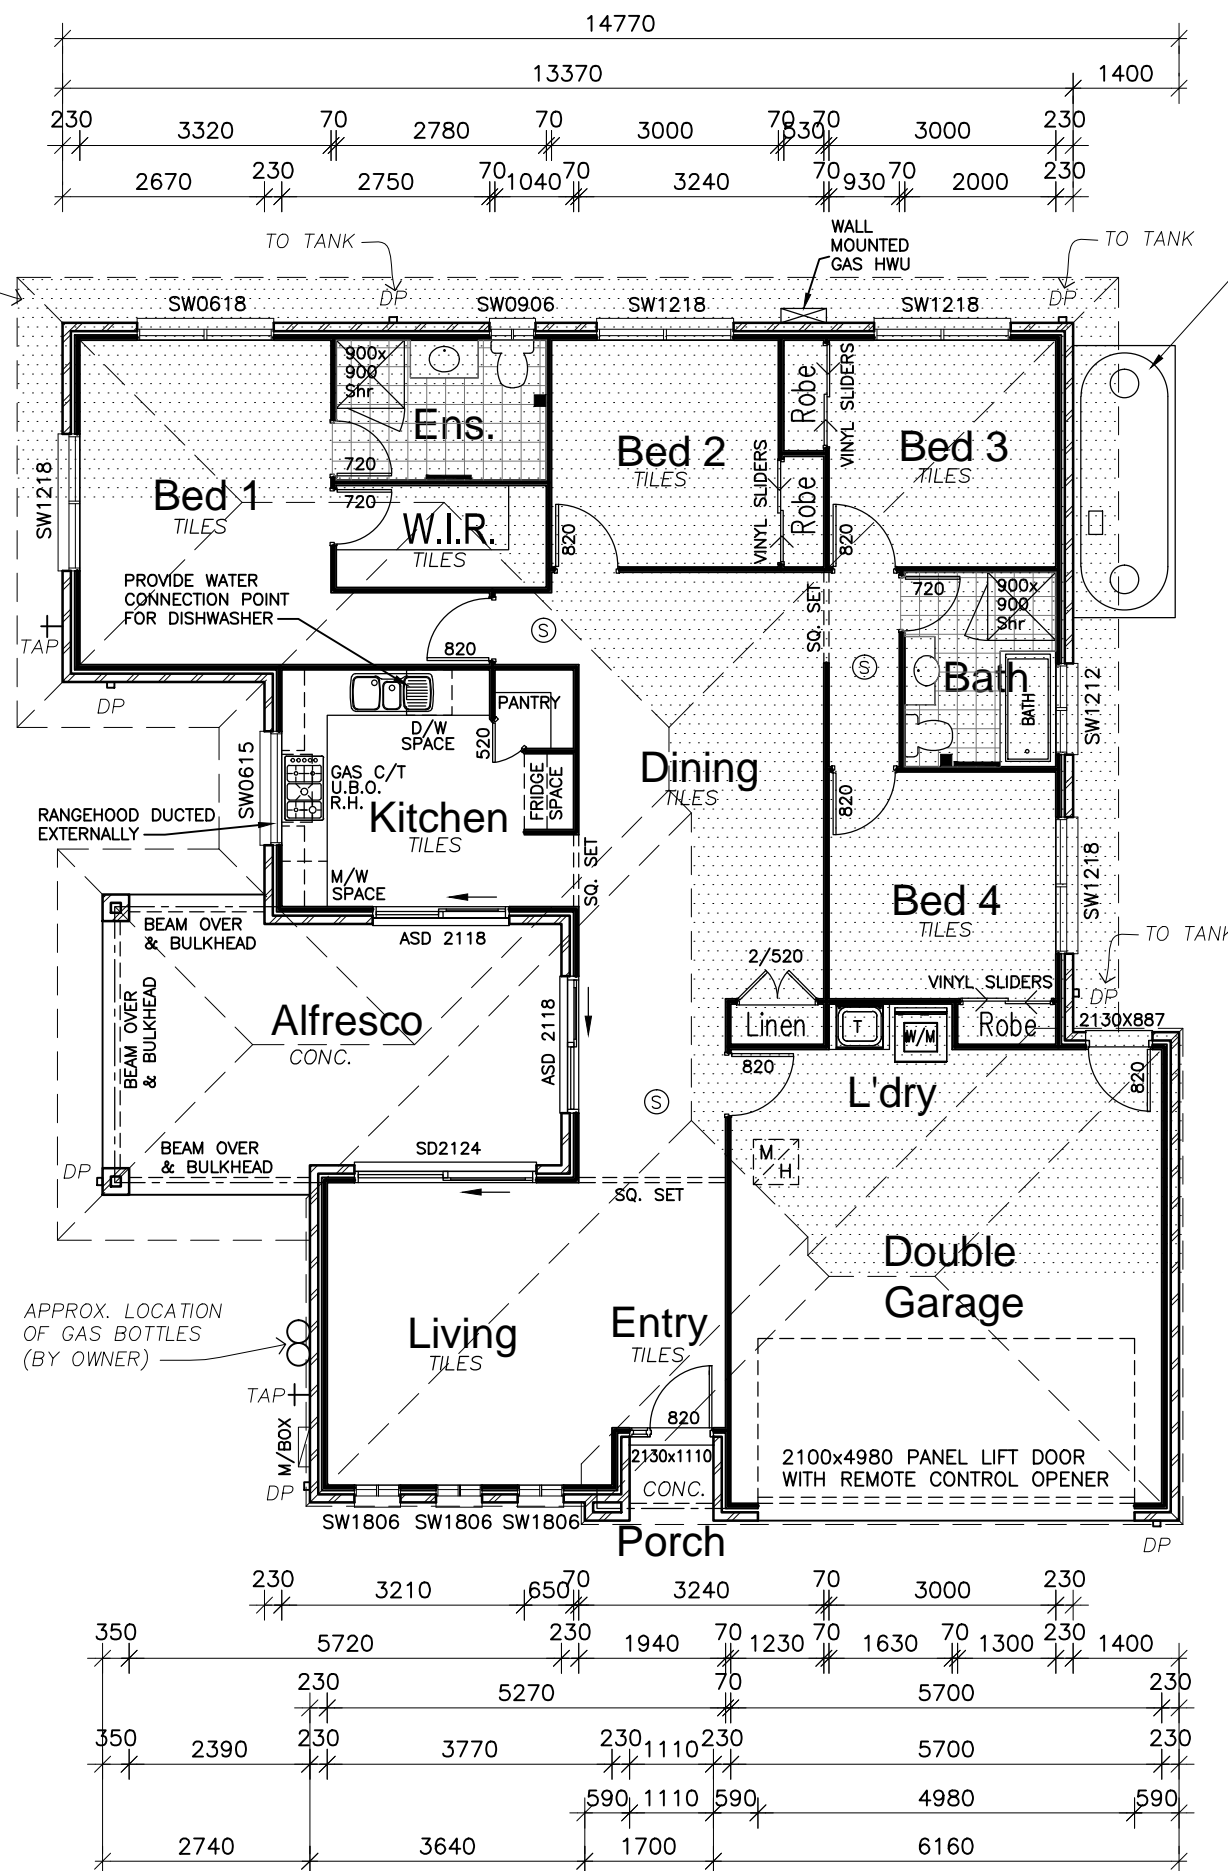


TOWEL RAIL —
TOILET ROLL ■
TOWEL RING ○

FFL 21.310m AHD

DATE:

HATCH INDICATES ROOF
COLLECTION AREA

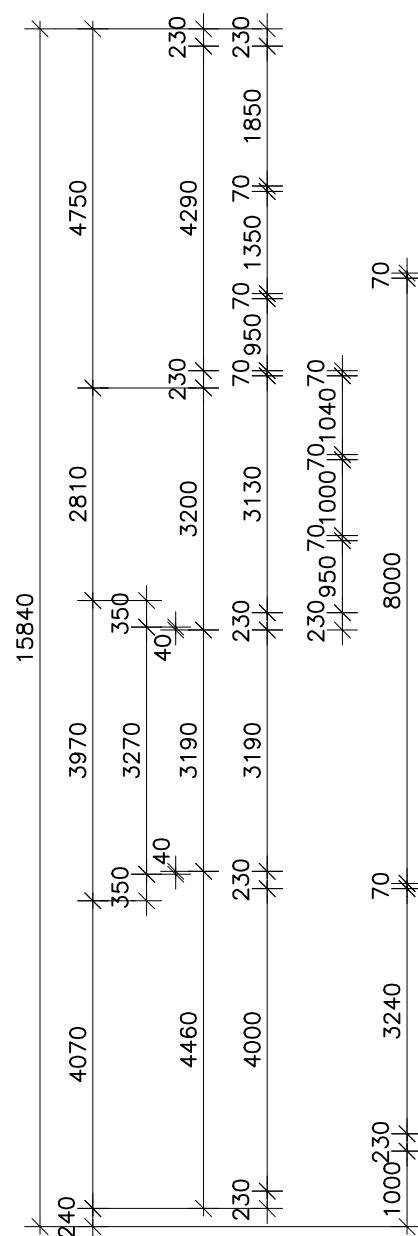

NOTE:
PROVIDE VERTICAL BLINDS TO ALL
WINDOWS & SLIDING GLASS DOORS

ALL ANGLED WALLS TO 45° UNLESS
NOTED OTHERWISE

NOTE: ALFRESCO INC. EAVES + PORCH + LAUNDRY STEP OUT MAKES UP TO 15% OF FOOTPRINT TO COMPLY WITH REQUIRED COVERED OUTDOOR AREA



"Building a Shared Vision"

DIMENSIONS TO BE READ IN
PREFERENCE TO SCALING

NOTES:

Cnr Kellett Road & Henson Road
Salisbury, Qld. 4107

	E
--	---

JOB No:	402284
---------	--------